



SECTION ELEVATION
SCALE: 1" = 5'

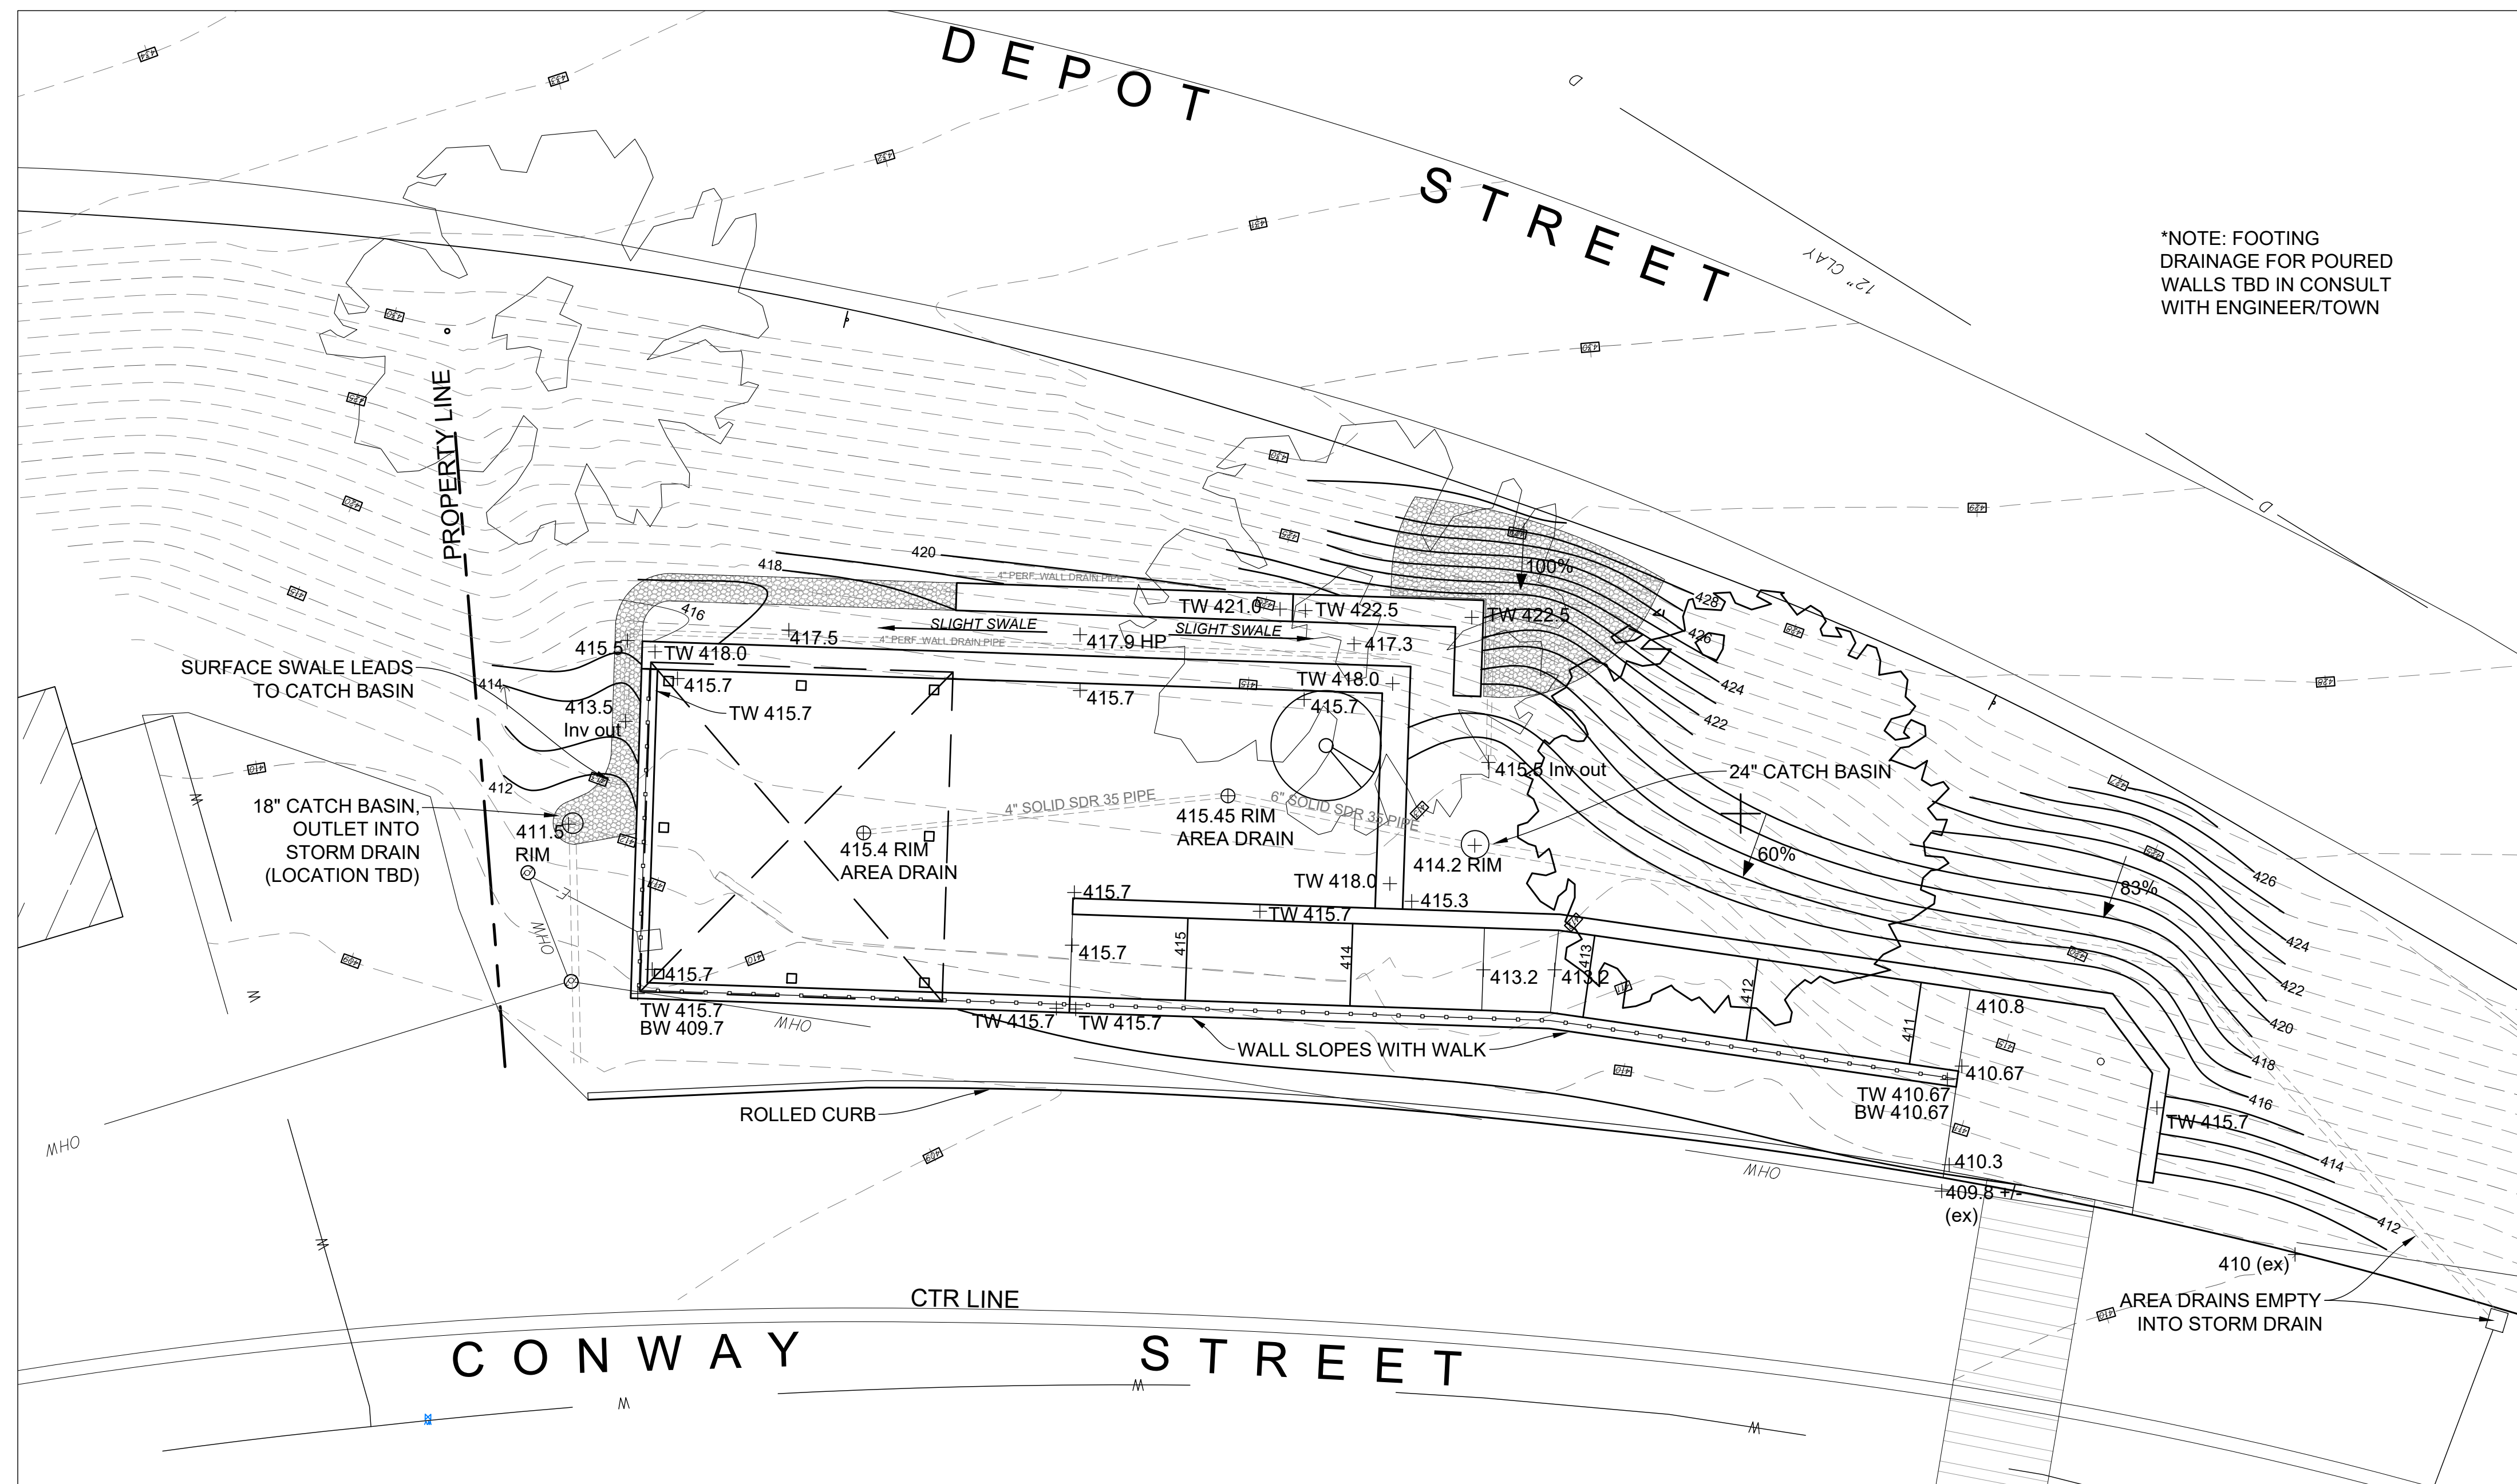

GRADING PLAN W/ DRAINAGE CONCEPT

SCALE: 1/8" = 1'-0"

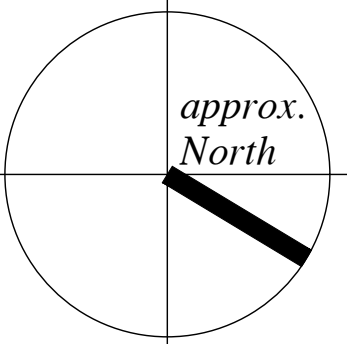

Walter Cudnohufsky Associates
Landscape Architects/
Planners

Box 489, 455 Bug Hill Road
Ashfield, MA 01330

PHONE: 413-628-4600
FAX: 413-628-0117
E-MAIL: wcal@wcala.com
WEB SITE: www.wcala.com

**Village of Shelburne Falls
Pocket Park in Buckland**

Date: 9/25/2023
Scale: As Noted

**Grading &
Drainage
Concept**