

DEED REFERENCE:
FRANKLIN COUNTY REGISTRY OF DEEDS

DEED BOOK 1645, PAGE 73
DEED BOOK 5502, PAGE 16
DEED BOOK 3445, PAGE 248
DEED BOOK 1185, PAGE 485
DEED BOOK 4405, PAGE 17
DEED BOOK 4347, PAGE 174
DEED BOOK 5219, PAGE 304
DEED BOOK 7327, PAGE 64
DEED BOOK 2283, PAGE 44
DEED BOOK 3657, PAGE 103
DEED BOOK 6809, PAGE 240
DEED BOOK 7194, PAGE 265
DEED BOOK 5427, PAGE 89
DEED BOOK 2561, PAGE 153

PLAN REFERENCE:
FRANKLIN COUNTY REGISTRY OF DEEDS

PLAN BOOK 4, PAGE 7
PLAN BOOK 15, PAGE 45
PLAN BOOK 20, PAGE 1A
PLAN BOOK 26, PAGE 22-23
PLAN BOOK 33, PAGE 49
PLAN BOOK 91, PAGE 22
PLAN BOOK 100, PAGE 55
PLAN BOOK 105, PAGE 28
PLAN BOOK 125, PAGE 19
PLAN BOOK 130, PAGE 28
PLAN BOOK 133, PAGE 39
PLAN BOOK 138, PAGE 28
PLAN BOOK 141, PAGE 97
PLAN BOOK 169, PAGE 10

RAILROAD VALUATION MAP
V37-M.14

NOTE:


- 1) THE SOLE PURPOSE OF THIS PLAN IS TO SHOW PERMANENT AND TEMPORARY EASEMENT PARCELS TO BE CREATED FOR AND APPROVED BY THE TOWN OF BUCKLAND. PROPERTY LINES SHOWN ARE NOT THE RESULT OF A PROPERTY SURVEY AND THEREFORE SHOULD BE CONSIDERED APPROXIMATE.
- 2) A FORMAL TOWN LAYOUT OF ASHFIELD STREET WAS NOT LOCATED. THE LOCATION OF THE RIGHT OF WAY LINES SHOWN ON THIS PLAN ARE BASED ON PLANS AND DEEDS OF RECORD AS WELL AS FIELD EVIDENCE RECOVERED FROM AN ON-THE-GROUND INSTRUMENT SURVEY.
- 3) PARCELS WITH A LABEL BEGINNING WITH "SW-E" ARE PROPOSED PERMANENT SIDEWALK EASEMENTS. PARCELS WITH A LABEL BEGINNING WITH "TE" ARE PROPOSED TEMPORARY CONSTRUCTION EASEMENTS.
- 4) UNLESS OTHERWISE NOTED, PROPOSED EASEMENT LINES RUN PARALLEL TO THE RIGHT OF WAY LINE, PERPENDICULAR TO THE RIGHT OF WAY LINE, OR ALONG A PROPERTY LINE.

BUCKLAND TOWN CLERK

BUCKLAND SELECT BOARD


DATE:

DATE:

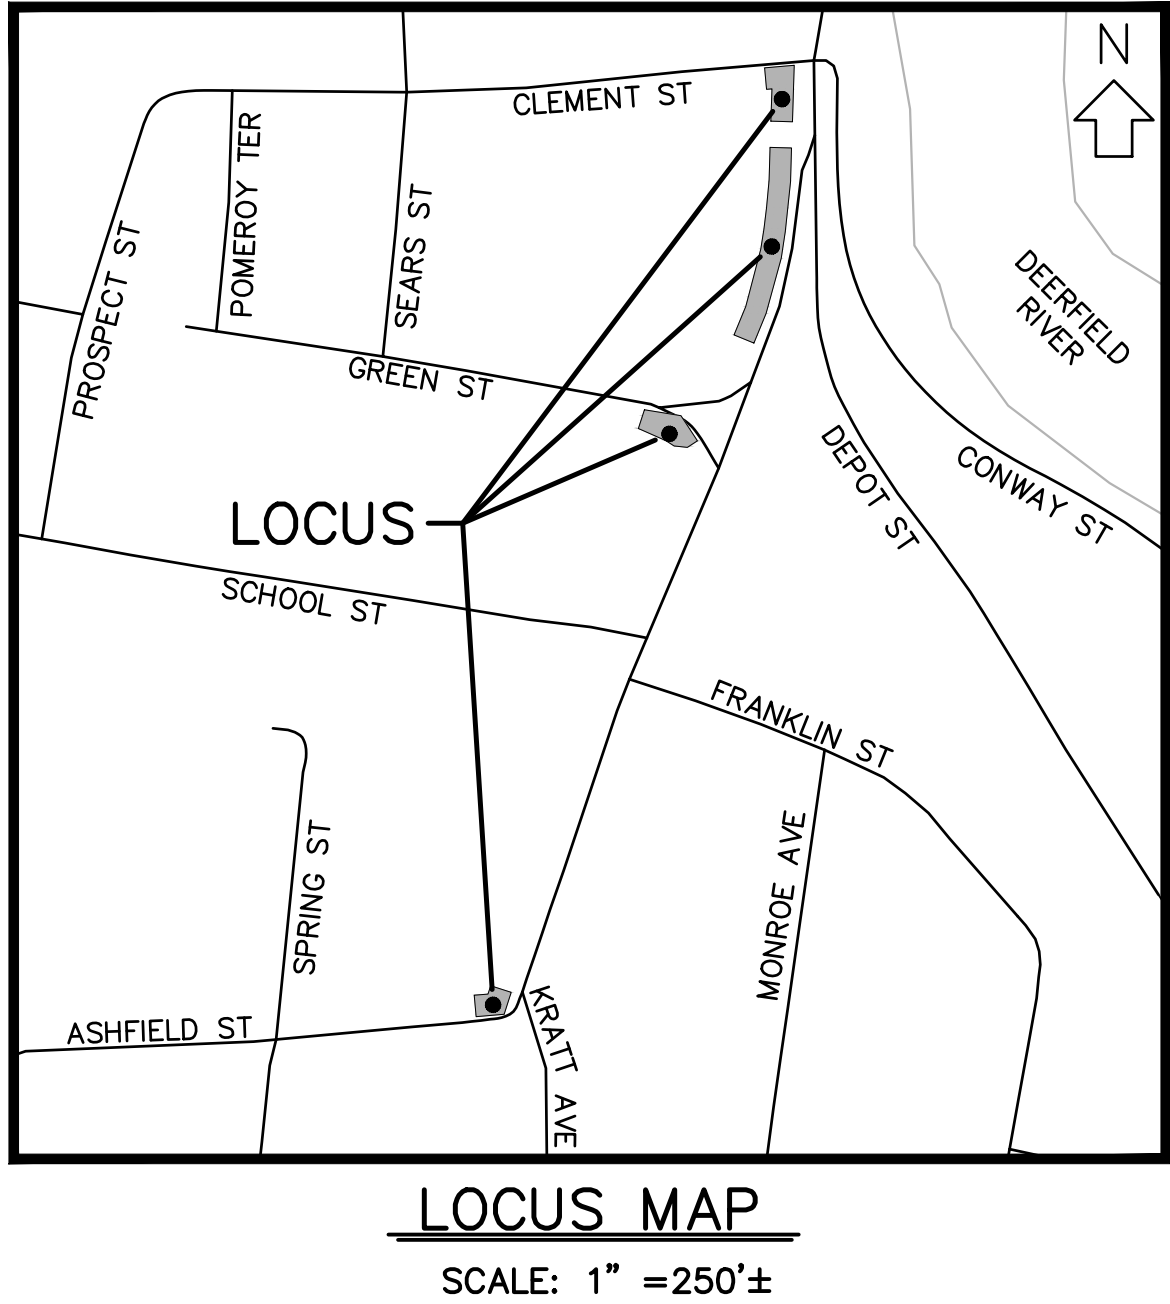

LOCUS MAP

SCALE: 1" = 250'±

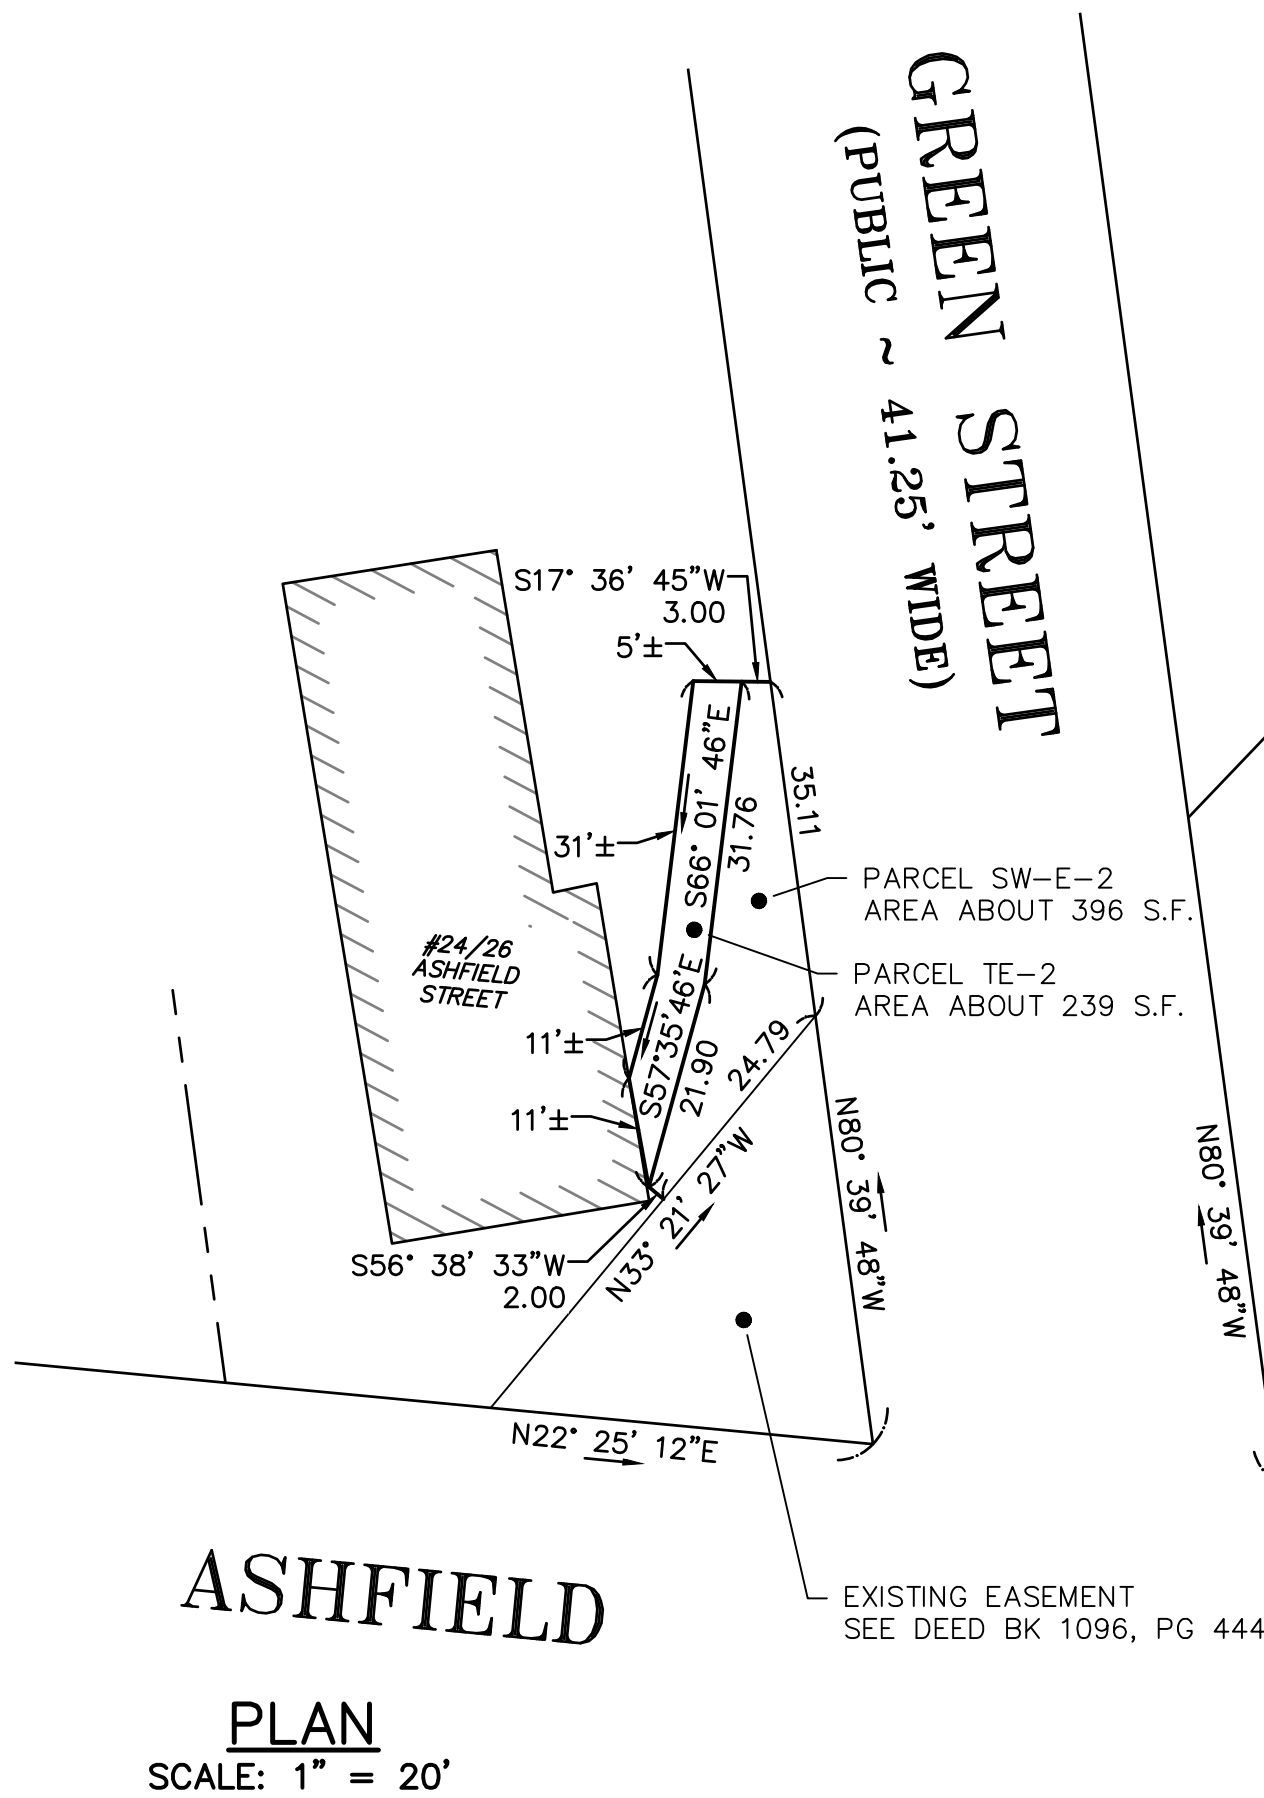

PLAN

SCALE: 1" = 20'

BOSTON AND MAINE RAILROAD

PARCEL SW-E-3
AREA ABOUT 136 S.F.
PARCEL TE-3
AREA ABOUT 223 S.F.

PARCEL SW-E-4
AREA ABOUT 195 S.F.
PARCEL TE-4
AREA ABOUT 325 S.F.

(PUBLIC ~ 49.5' WIDE)

PARCEL SW-E-6.2
AREA ABOUT 100 S.F.
PARCEL TE-6.2
AREA ABOUT 166 S.F.

PARCEL SW-E-6.1
AREA ABOUT 199 S.F.
PARCEL TE-6.1
AREA ABOUT 125 S.F.

GRAPHIC SCALE



(IN FEET)
1 inch = 20 ft.

THIS PLAN WAS PREPARED IN ACCORDANCE WITH THE PROCEDURAL AND TECHNICAL STANDARDS FOR THE PRACTICE OF LAND SURVEYING IN THE COMMONWEALTH OF MASSACHUSETTS.

THE CERTIFICATIONS SHOWN HERE ARE INTENDED TO MEET REGISTRY OF DEED REQUIREMENTS AND ARE NOT A CERTIFICATION TO TITLE OR OWNERSHIP OF PROPERTY SHOWN.

I CERTIFY THAT THE PREPARATION OF THIS PLAN CONFORMS TO THE RULES AND REGULATIONS OF THE REGISTERS OF DEEDS OF THE COMMONWEALTH OF MASSACHUSETTS.

HAVELOCK J PURSEGLOVE, P.L.S. #54318

DATE:

THE PROPERTY LINES SHOWN ARE THE LINES DIVIDING EXISTING OWNERSHIPS, AND THE LINES OF STREETS AND WAYS SHOWN ARE THOSE OF PUBLIC OR PRIVATE STREETS OR WAYS ALREADY ESTABLISHED, AND NO NEW LINES FOR DIVISION OF EXISTING OWNERSHIP OR FOR NEW WAYS ARE SHOWN.

HAVELOCK J. PURSEGLOVE, P.L.S. #54318

DATE:

EASEMENT PLAN
FOR ASHFIELD STREET

ASHFIELD STREET~BUCKLAND, MA
PREPARED FOR
TOWN OF BUCKLAND, MASSACHUSETTS

GCG ASSOCIATES, INC.

WILMINGTON

MASSACHUSETTS

SCALE: 1"=20'

DATE: 02/02/2021


JOB NO. \FILE NAME:
2034-EASEMENTS

DESIGNED BY: L.B.
DRAWN BY: H.J.P.
CHECKED BY: H.J.P.

PLAN NO.
1 of 1

LEGEND

- 3' PERMANENT SIDEWALK EASEMENT
- 5' TEMPORARY CONSTRUCTION EASEMENT

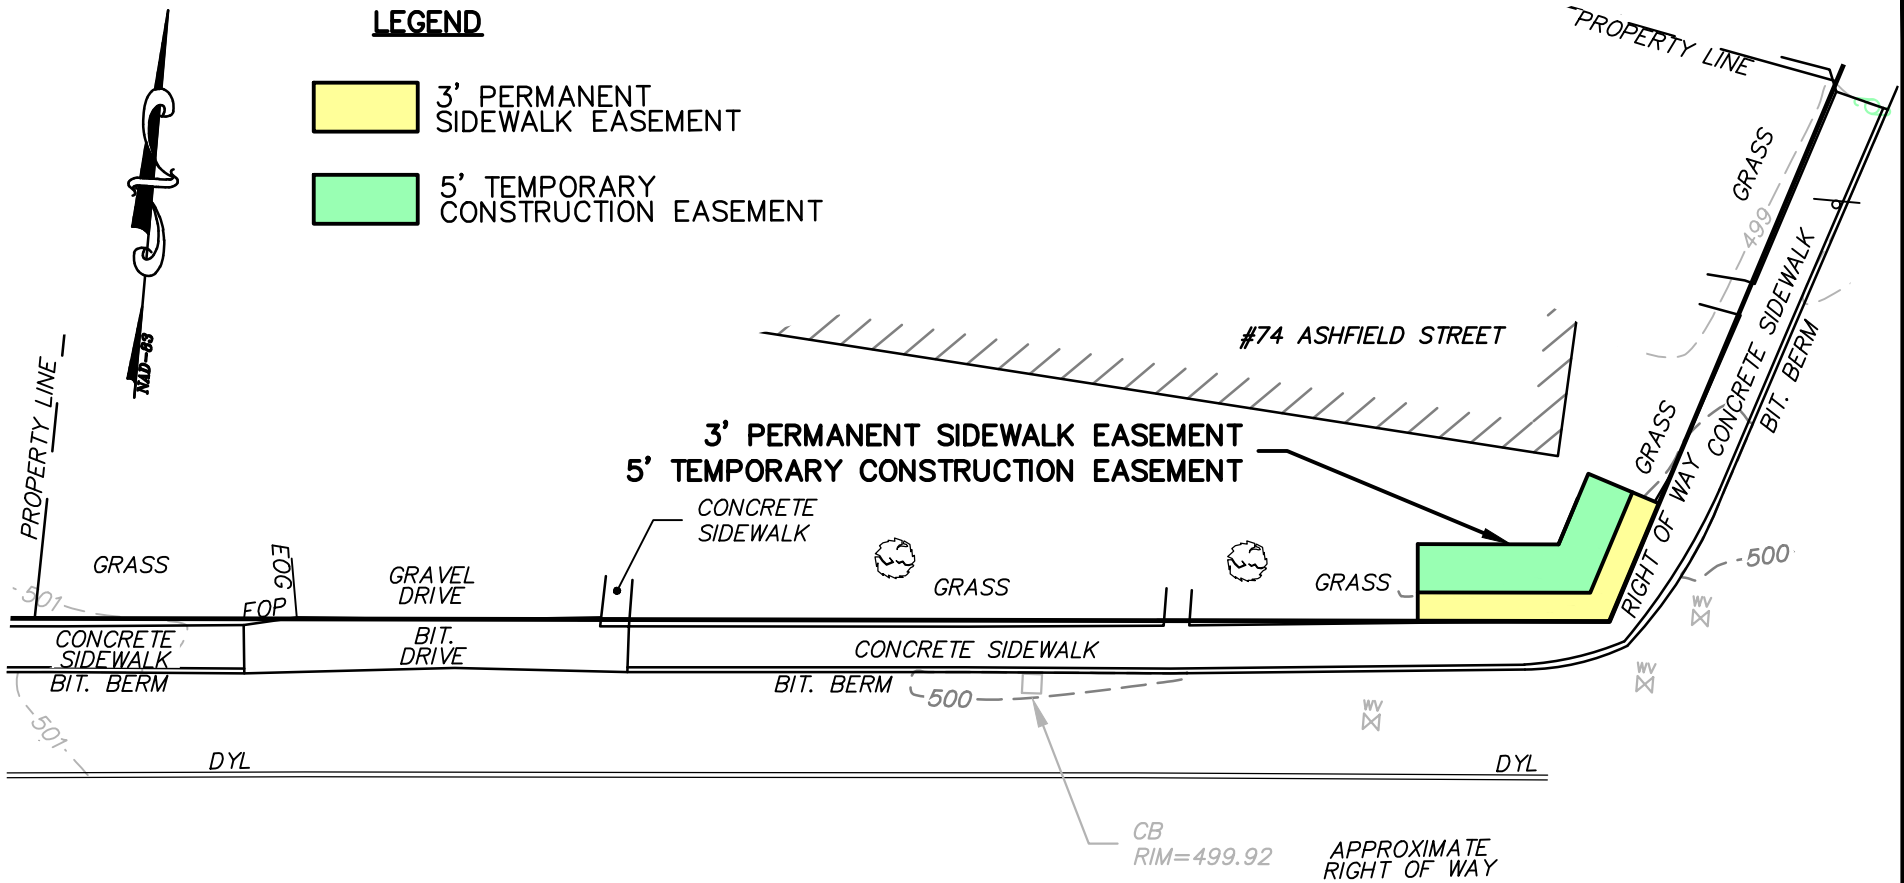


GCG ASSOCIATES, INC.
84 MAIN STREET
WILMINGTON,
MASSACHUSETTS
(978) 657-9714

**ASHFIELD STREET
BUCKLAND, MA**

**#74 ASHFIELD STREET
EASEMENT PLAN**

Plan Ref.

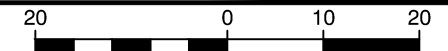



Scale: 1" = 20' SCALE IN FEET


Date: 9/18/20

Rev: L.P.B.

1 OF 6

LEGEND

-  VARIABLE WIDTH
PERMANENT
SIDEWALK EASEMENT
-  5' TEMPORARY
CONSTRUCTION EASEMENT

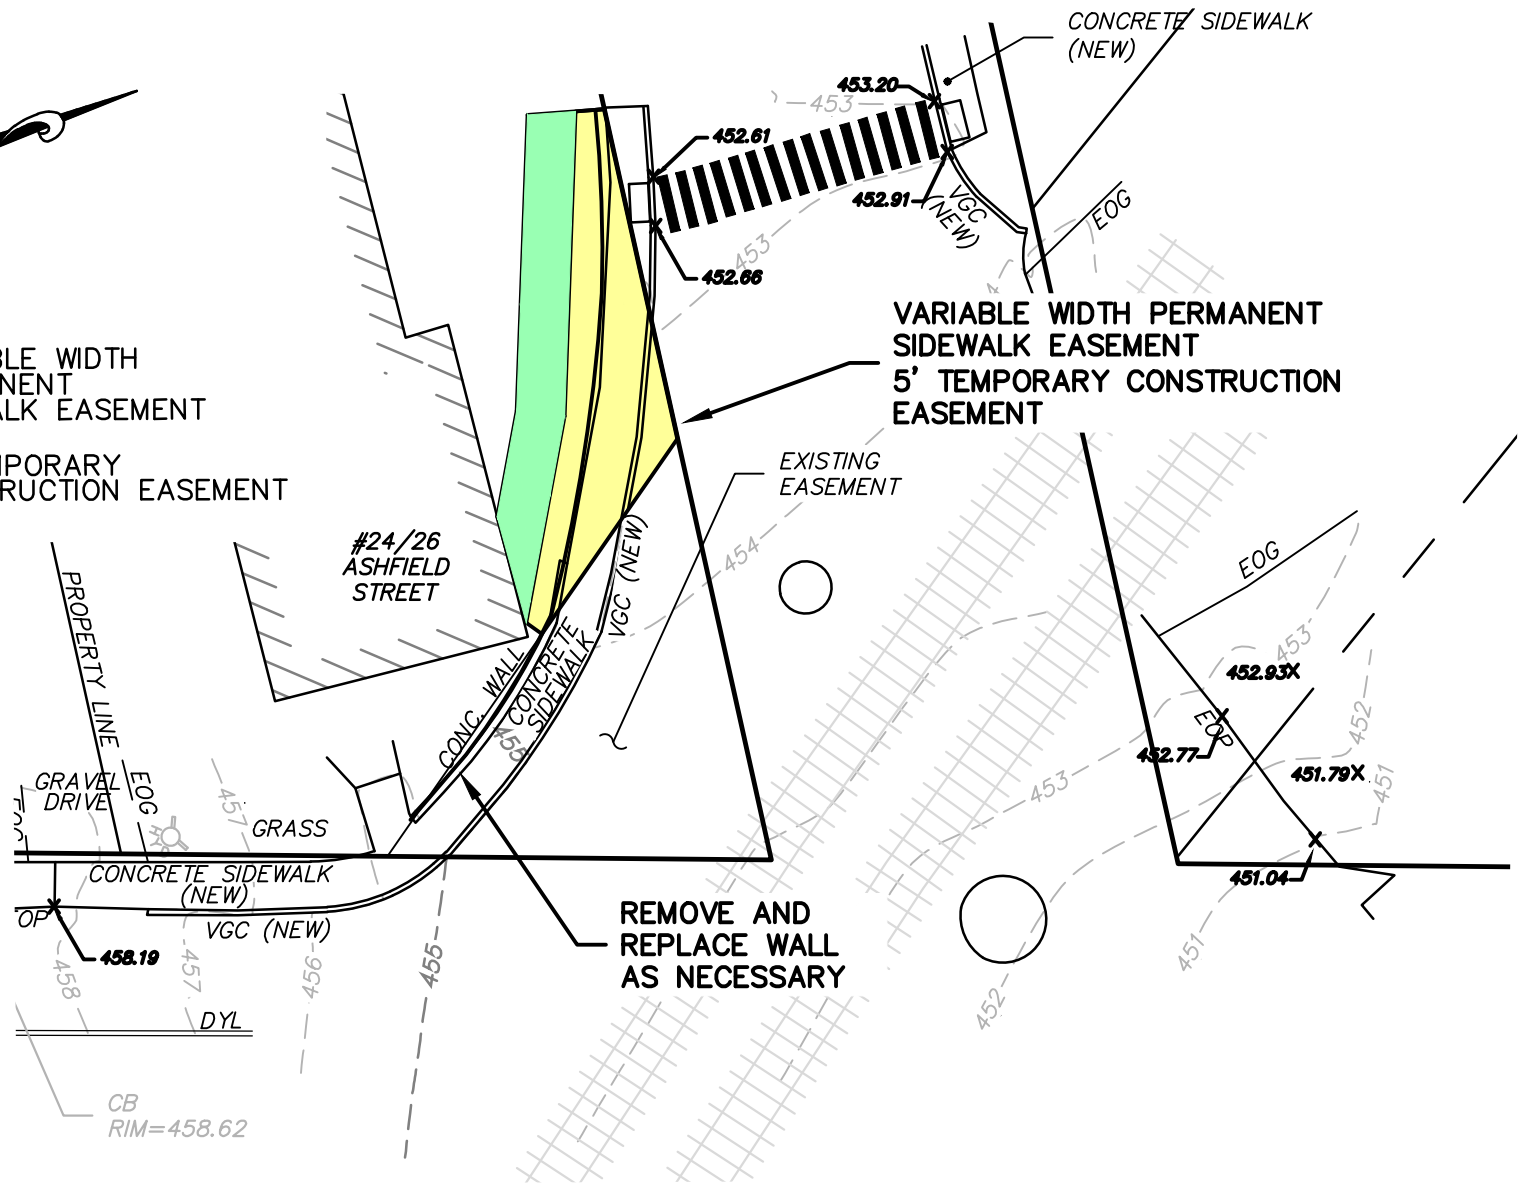


GCG ASSOCIATES, INC.
84 MAIN STREET
WILMINGTON,
MASSACHUSETTS
(978) 657-9714

**ASHFIELD STREET
BUCKLAND, MA**

#24/26 ASHFIELD STREET EASEMENT PLAN

Plan Ref.

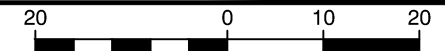


Scale: 1" = 20' SCALE IN FEET




Date: 9/18/20

Rev: **L.P.B.**

2 OF 6

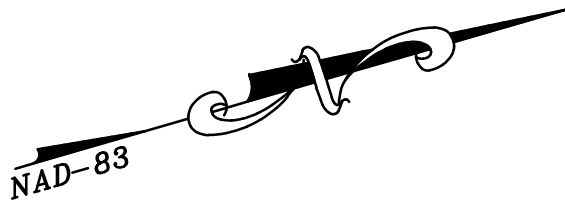


3' PERMANENT
SIDEWALK EASEMENT
5' TEMPORARY
CONSTRUCTION
EASEMENT

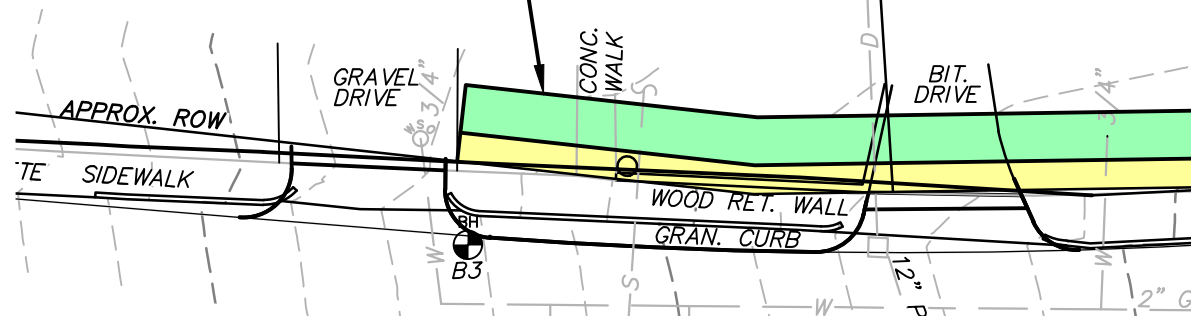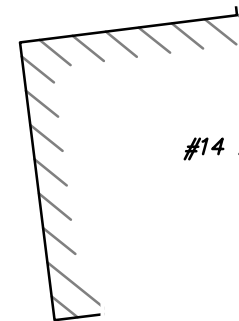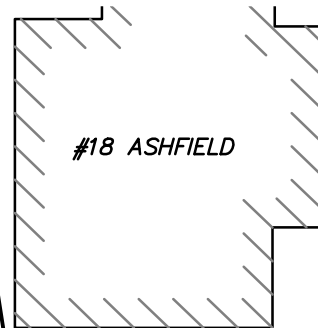

LEGEND


- 3' PERMANENT
SIDEWALK EASEMENT
- 5' TEMPORARY
CONSTRUCTION EASEMENT

GCG ASSOCIATES, INC. 84 MAIN STREET WILMINGTON, MASSACHUSETTS (978) 657-9714	ASHFIELD STREET BUCKLAND, MA		<div><div><div></div><div></div><div></div><div></div><div></div><div></div><div></div><div></div><div></div><div></div><div></div><div></div><div></div><div></div><div></div><div></div><div></div><div></div><div></div><div></div><div></div><div></div><div></div><div></div><div></div><div></div><div></div><div></div><div></div><div></div><div></div><div></div><div></div><div></div><div></div><div></div><div></div><div></div><div></div><div></div><div></div><div></div><div></div><div></div><div></div><div></div><div></div><div></div><div></div><div></div><div></div><div></div><div></div><div></div><div></div><div></div><div></div><div></div><di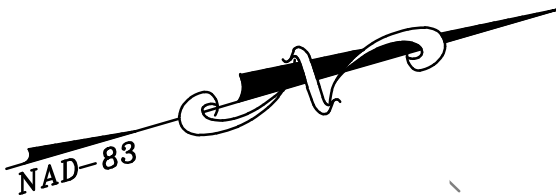


LEGEND

- 3' PERMANENT SIDEWALK EASEMENT
- 5' TEMPORARY CONSTRUCTION EASEMENT

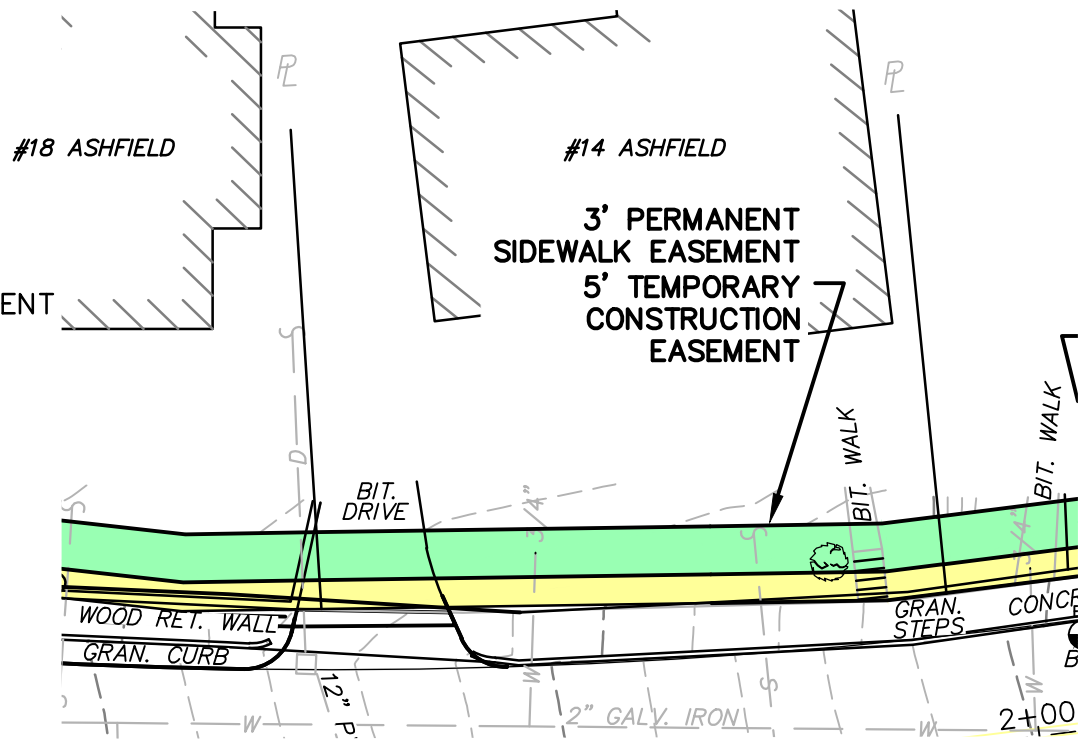

GCG ASSOCIATES, INC. 84 MAIN STREET WILMINGTON, MASSACHUSETTS (978) 657-9714	ASHFIELD STREET BUCKLAND, MA		<div><div><div></div><div></div><div></div><div></div><div></div><div></div><div></div><div></div><div></div><div></div><div></div><div></div><div></div><div></div><div></div><div></div><div></div><div></div><div></div><div></div><div></div><div></div><div></div><div></div><div></div><div></div><div></div><div></div><div></div><div></div><div></div><div></div><div></div><div></div><div></div><div></div><div></div><div></div><div></div><div></div><div></div><div></div><div></div><div></div><div></div><div></div><div></div><div></div><div></div><div></div><div></div><div></div><div></div><div></div><div></div><div></div><div></div><div></div><div></div><div></div><div></div><div></div><div></div><div></div><div></div><div><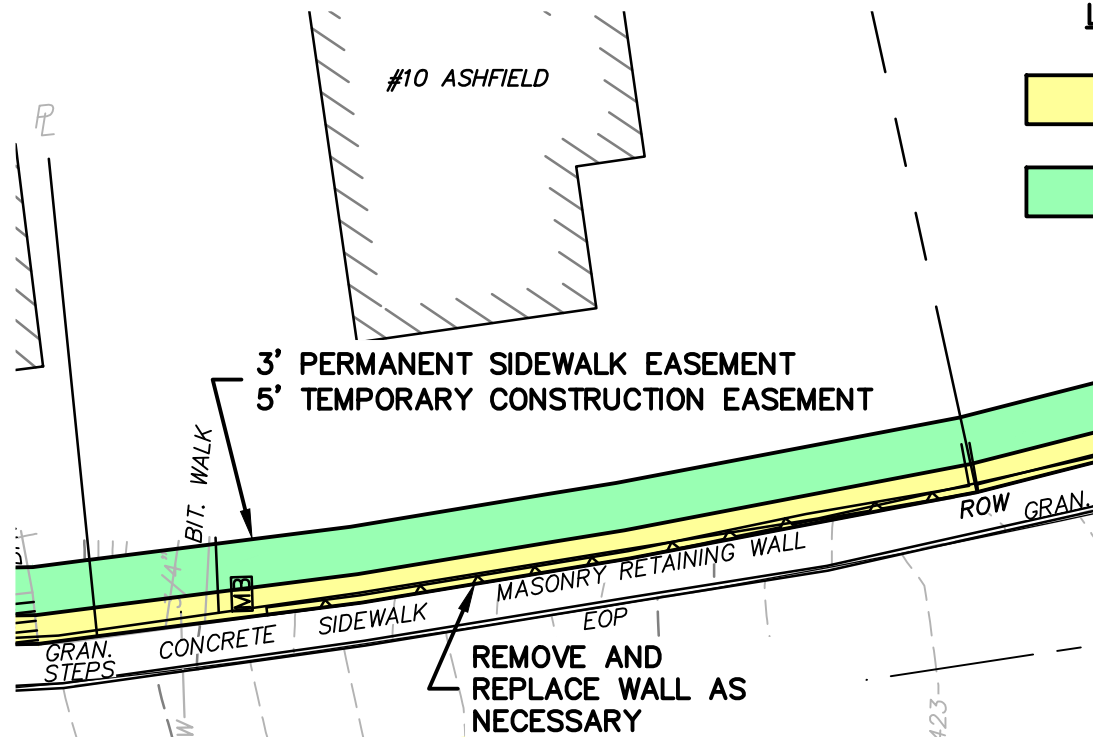

LEGEND

- 3' PERMANENT SIDEWALK EASEMENT
- 5' TEMPORARY CONSTRUCTION EASEMENT

<div>GCG ASSOCIATES, INC. 84 MAIN STREET WILMINGTON, MASSACHUSETTS (978) 657-9714</div>	<div>ASHFIELD STREET BUCKLAND, MA</div>		<div><div><div><div>20</div><div></div><div>0</div><div></div><div>10</div><div></div><div>20</div></div><div>Scale: 1" = 20' SCALE IN FEET</div></div></div>	
	<div>#10 ASHFIELD STREET EASEMENT PLAN</div>		<div>Date: 9/18/20</div>	
	<div>Plan Ref.</div>	<div>Rev: L.P.B.</div>		<div>5 OF 6</div>

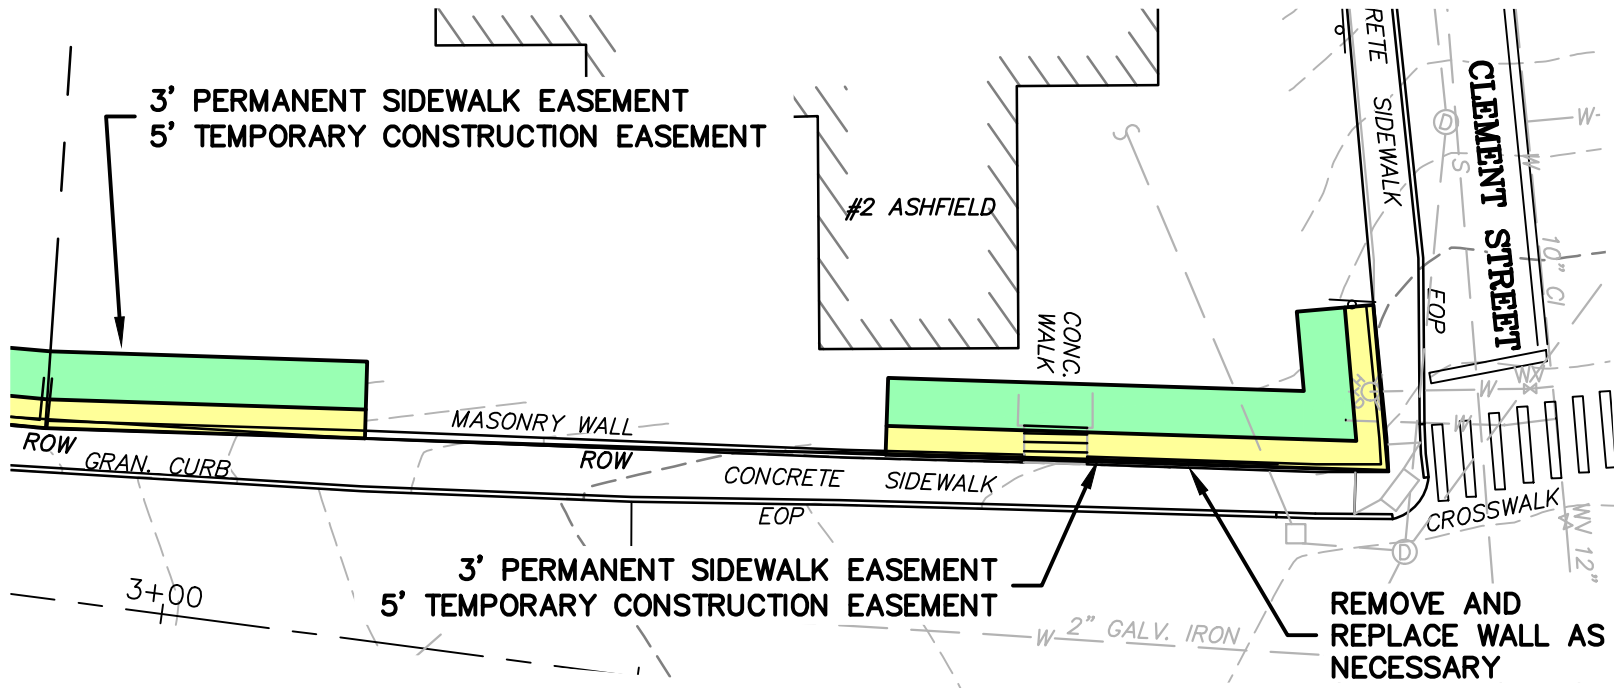

LEGEND

- 3' PERMANENT SIDEWALK EASEMENT
- 5' TEMPORARY CONSTRUCTION EASEMENT

GCG ASSOCIATES, INC. 84 MAIN STREET WILMINGTON, MASSACHUSETTS (978) 657-9714	ASHFIELD STREET BUCKLAND, MA		<div><div><div></div><div></div><div></div><div></div><div></div><div></div><div></div><div></div><div></div><div></div><div></div><div></div><div></div><div></div><div></div><div></div><div></div><div></div><div></div><div></div><div></div><div></div><div></div><div></div><div></div><div></div><div></div><div></div><div></div><div></div><div></div><div></div><div></div><div></div><div></div><div></div><div></div><div></div><div></div><div></div><div></div><div></div><div></div><div></div><div></div><div></div><div></div><div></div><div></div><div></div><div></div><div></div><div></div><div></div><div></div><div></div><div></div><div></div><div---	---	--	--	--